
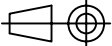



0	14.09.2001	ISSUED	An.T.	Al.T.	A.M.		
Rev.	Date	Description	Drawn	Checked	Approved		
CACCIALANZA & C. s.p.a. ANTINCENDIO SICUREZZA ANTINQUINAMENTO SEGRATE (MILANO) - ITALY		Client / Project					
		Title PANEL 1 MONITOR (2 MOV.) LKS6 STANDARD EXECUTION					
	Date	Name					
Drawn	14.09.2001	An.T.					
Checked	14.09.2001	Al.T.					
Approved	14.09.2001	A.M.					
Code		Sys. 	Size A3	Scale /	Dwg nr. 46413101	Rev. 0	Sheet 1 of 10
THIS DRAWING IS THE PROPERTY OF CACCIALANZA & C. S.p.A. AND IS NOT TO BE REPRODUCED OR USED TO FURNISH ANY INFORMATION FOR MAKING OF DRAWINGS OR APPARATUS EXCEPT WHERE PROVIDED FOR BY AGREEMENT WITH SAID COMPANY							

a	b	c	d	e	f	g					h	i	j	k	m	n	p	q	r	
SHEET	DESCRIPTION					MODIFY					SHEET	DESCRIPTION					MODIFY					0	
						A	B	C	D	E							F	G	H	I	A		B	C	D	E	F	G	H	I	
1	COVER					0	


a	b	c	d	e	f	g	h	i	j	k	m	n	p	q	r																						
PANEL BOARD TECHNICAL DATA <table><tr><td>RATED SERVICE VOLTAGE:.....400V</td><td>TYPE OF SEGREGATION:.....FORM 1</td><td>TEMPERATURE:.....40°C</td></tr><tr><td>RATED INSULATION VOLTAGE:.....1000V</td><td>INSTALLATION:.....OUTDOOR</td><td>DEGREE OF PROTECTION:see page 9</td></tr><tr><td>RATED FREQUENCY:.....50Hz</td><td>COMPLIANCE WITH STANDARD:.....CEI 17/13.1</td><td>COLOR:.....RED RAL3000</td></tr><tr><td>ELECTRICAL SYSTEM:.....3Ph+PE</td><td>IN/OUT CABLES:.....BOTTOM</td><td></td></tr></table>															RATED SERVICE VOLTAGE:.....400V	TYPE OF SEGREGATION:.....FORM 1	TEMPERATURE:.....40°C	RATED INSULATION VOLTAGE:.....1000V	INSTALLATION:.....OUTDOOR	DEGREE OF PROTECTION:see page 9	RATED FREQUENCY:.....50Hz	COMPLIANCE WITH STANDARD:.....CEI 17/13.1	COLOR:.....RED RAL3000	ELECTRICAL SYSTEM:.....3Ph+PE	IN/OUT CABLES:.....BOTTOM		0										
															RATED SERVICE VOLTAGE:.....400V	TYPE OF SEGREGATION:.....FORM 1	TEMPERATURE:.....40°C																				
															RATED INSULATION VOLTAGE:.....1000V	INSTALLATION:.....OUTDOOR	DEGREE OF PROTECTION:see page 9																				
															RATED FREQUENCY:.....50Hz	COMPLIANCE WITH STANDARD:.....CEI 17/13.1	COLOR:.....RED RAL3000																				
															ELECTRICAL SYSTEM:.....3Ph+PE	IN/OUT CABLES:.....BOTTOM																					
															1																						
															2																						
															3																						
															4																						
															5																						
6																																					
7																																					
8																																					
9																																					
CACCIALANZA & C. SpA ANTINCENDIO SICUREZZA ANTINQUINAMENTO SEGRATE (MILANO) - ITALY		TITLE MONITOR 2 MOTIONS TYPE A3-A4-A6-A8/EL			CLIENT			<table><tr><td></td><td></td><td></td><td>DATE</td><td>14.09.2001</td></tr><tr><td></td><td></td><td></td><td>SCALE</td><td>/</td></tr><tr><td></td><td></td><td></td><td>DRAWN</td><td>An.T.</td></tr><tr><td>0</td><td>ISSUED</td><td>14.09.01</td><td>CHECKED</td><td>Al.T.</td></tr><tr><td>REV.</td><td>MODIFY</td><td>DATE</td><td>APPROVED</td><td>A.M.</td></tr></table>				DATE	14.09.2001				SCALE	/				DRAWN	An.T.	0	ISSUED	14.09.01	CHECKED	Al.T.	REV.	MODIFY	DATE	APPROVED	A.M.	DWG N° 46413101		PROJECT N°	
			DATE	14.09.2001																																	
			SCALE	/																																	
			DRAWN	An.T.																																	
0	ISSUED	14.09.01	CHECKED	Al.T.																																	
REV.	MODIFY	DATE	APPROVED	A.M.																																	
		SHEET N°. 3		OF 10																																	

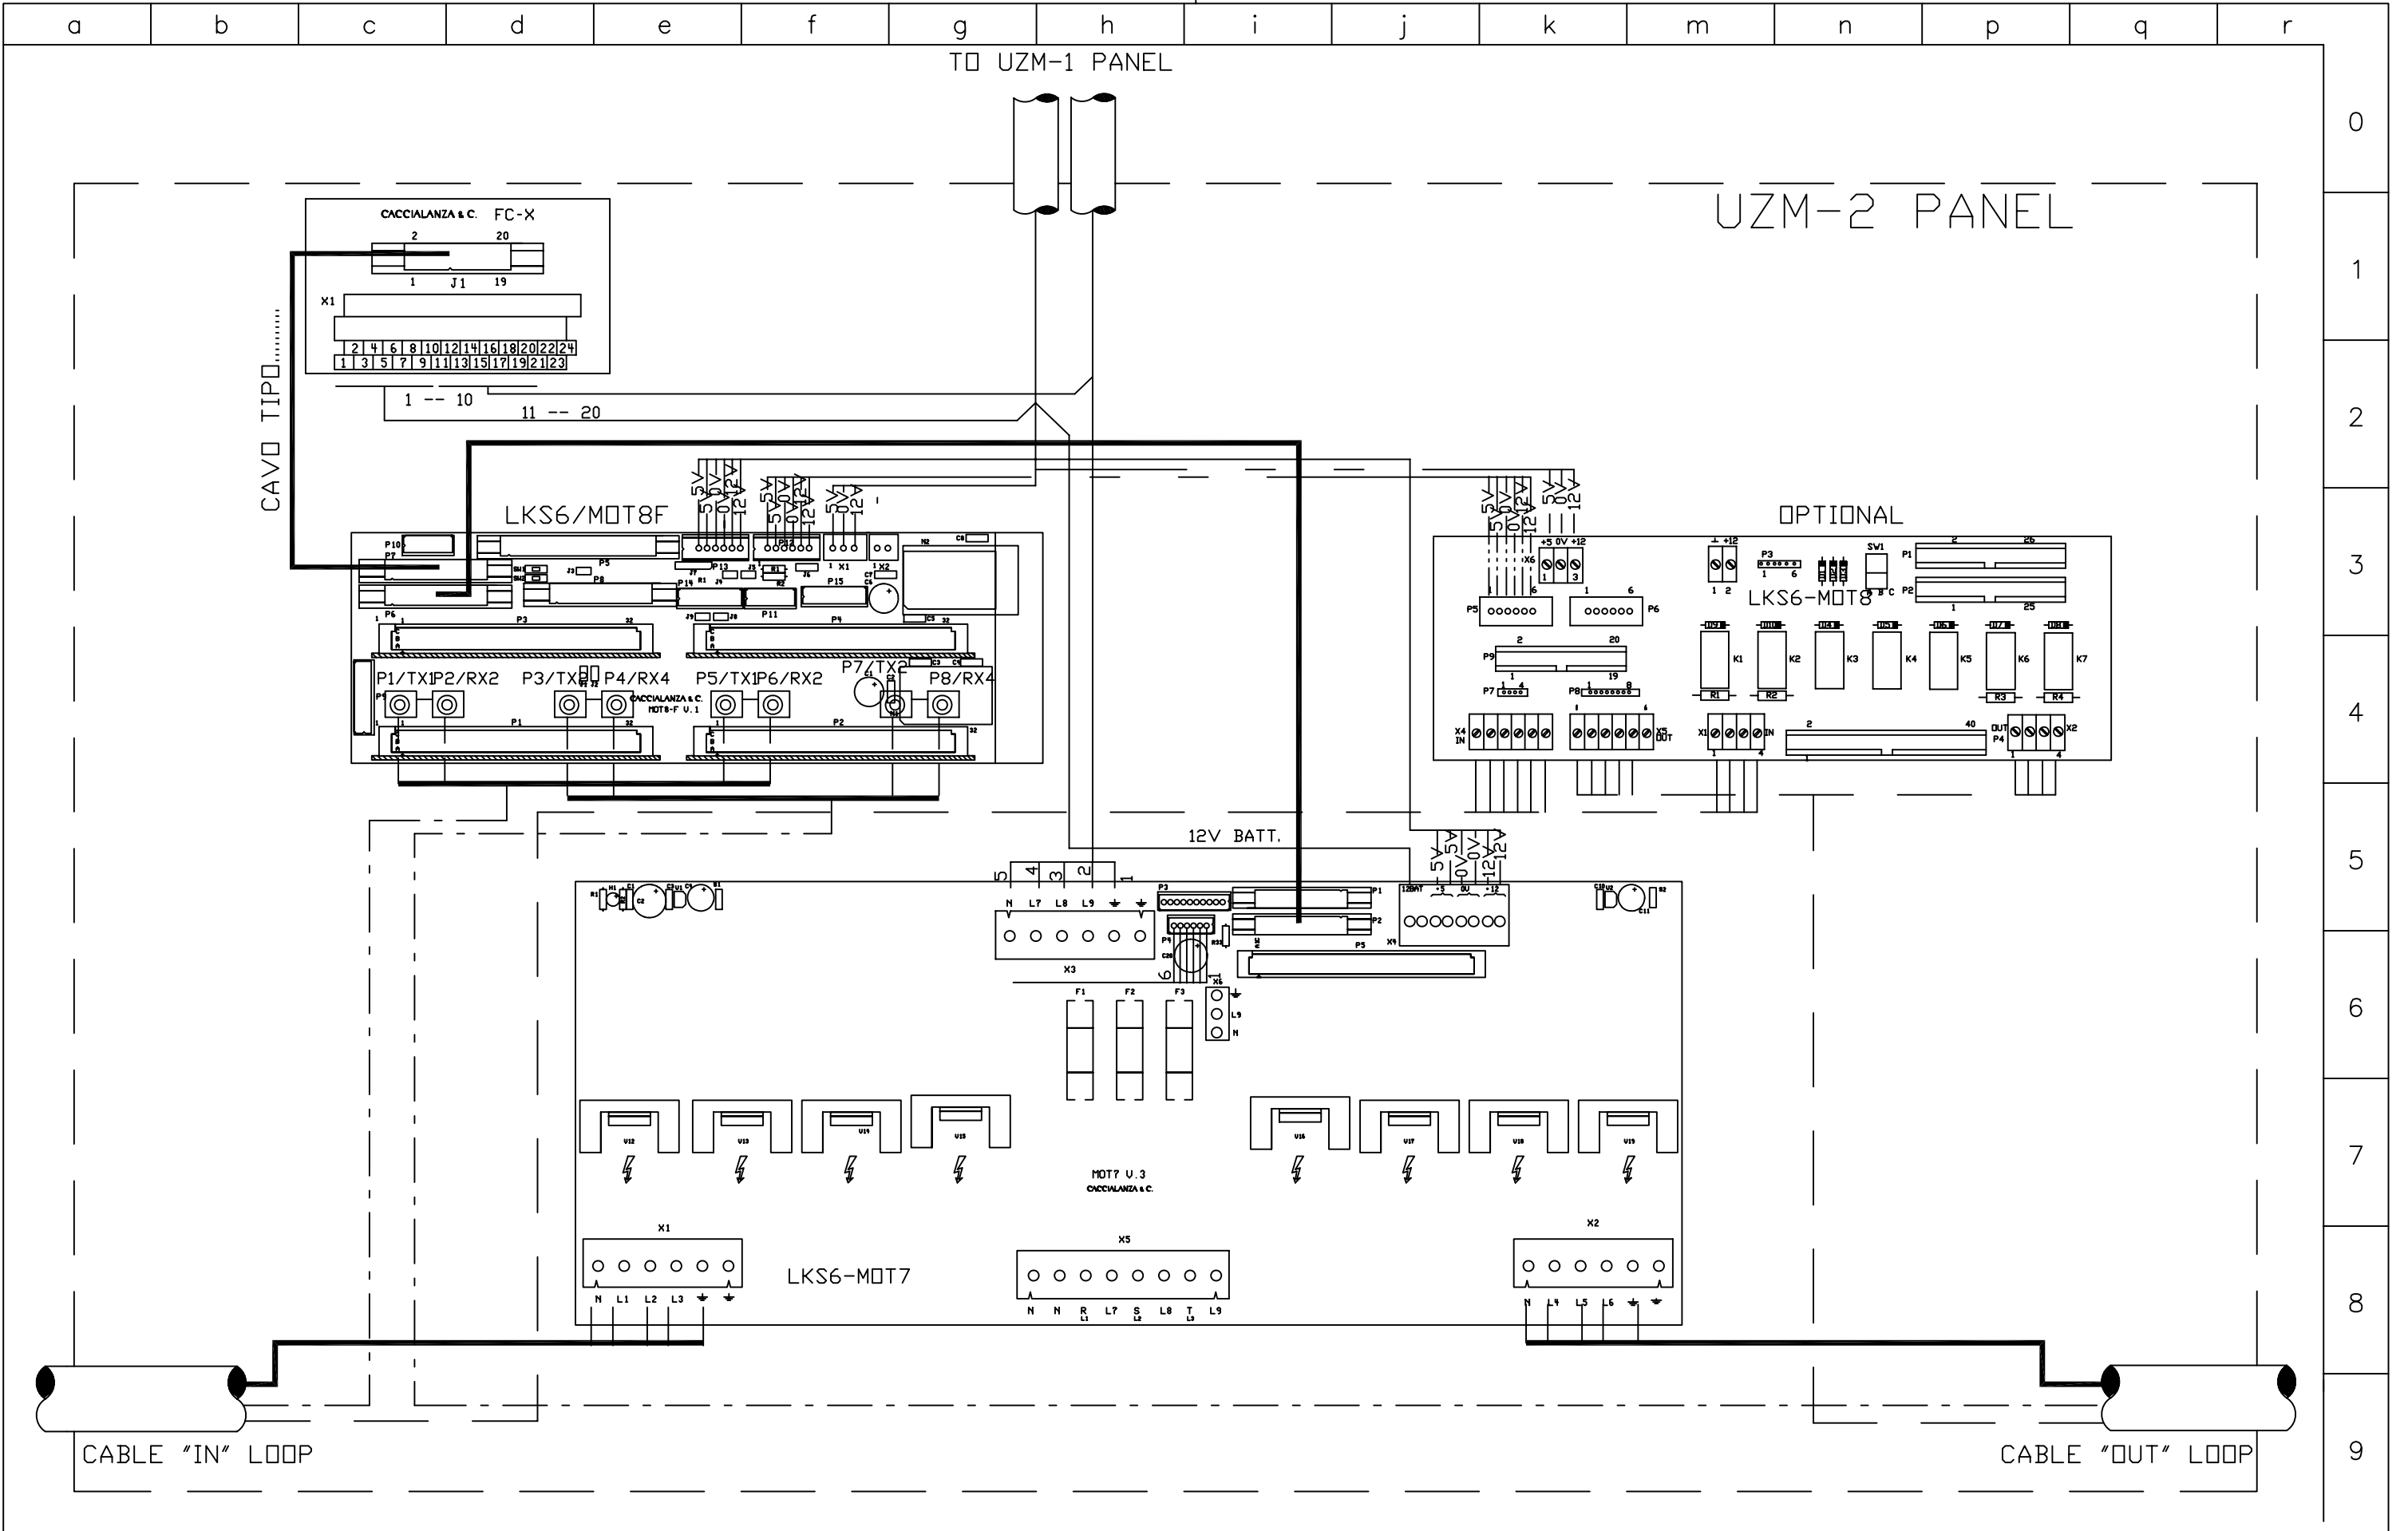


CACCIALANZA & C. S.p.A. ANTINCENDIO SICUREZZA ANTINQUINAMENTO SEGRATE (MILANO) - ITALY	TITLE MONITOR 2 MOTIONS TYPE A3-A4-A6-A8/EL	CLIENT				DATE	14.09.2001	DWG N°	46413101
						SCALE	/		
						DRAWN	An.T.	PROJECT N°	
			0	ISSUED	14.09.01	CHECKED	Al.T.		
			REV.	MODIFY	DATE	APPROVED	A.M.	SHEET N°. 6	OF 10

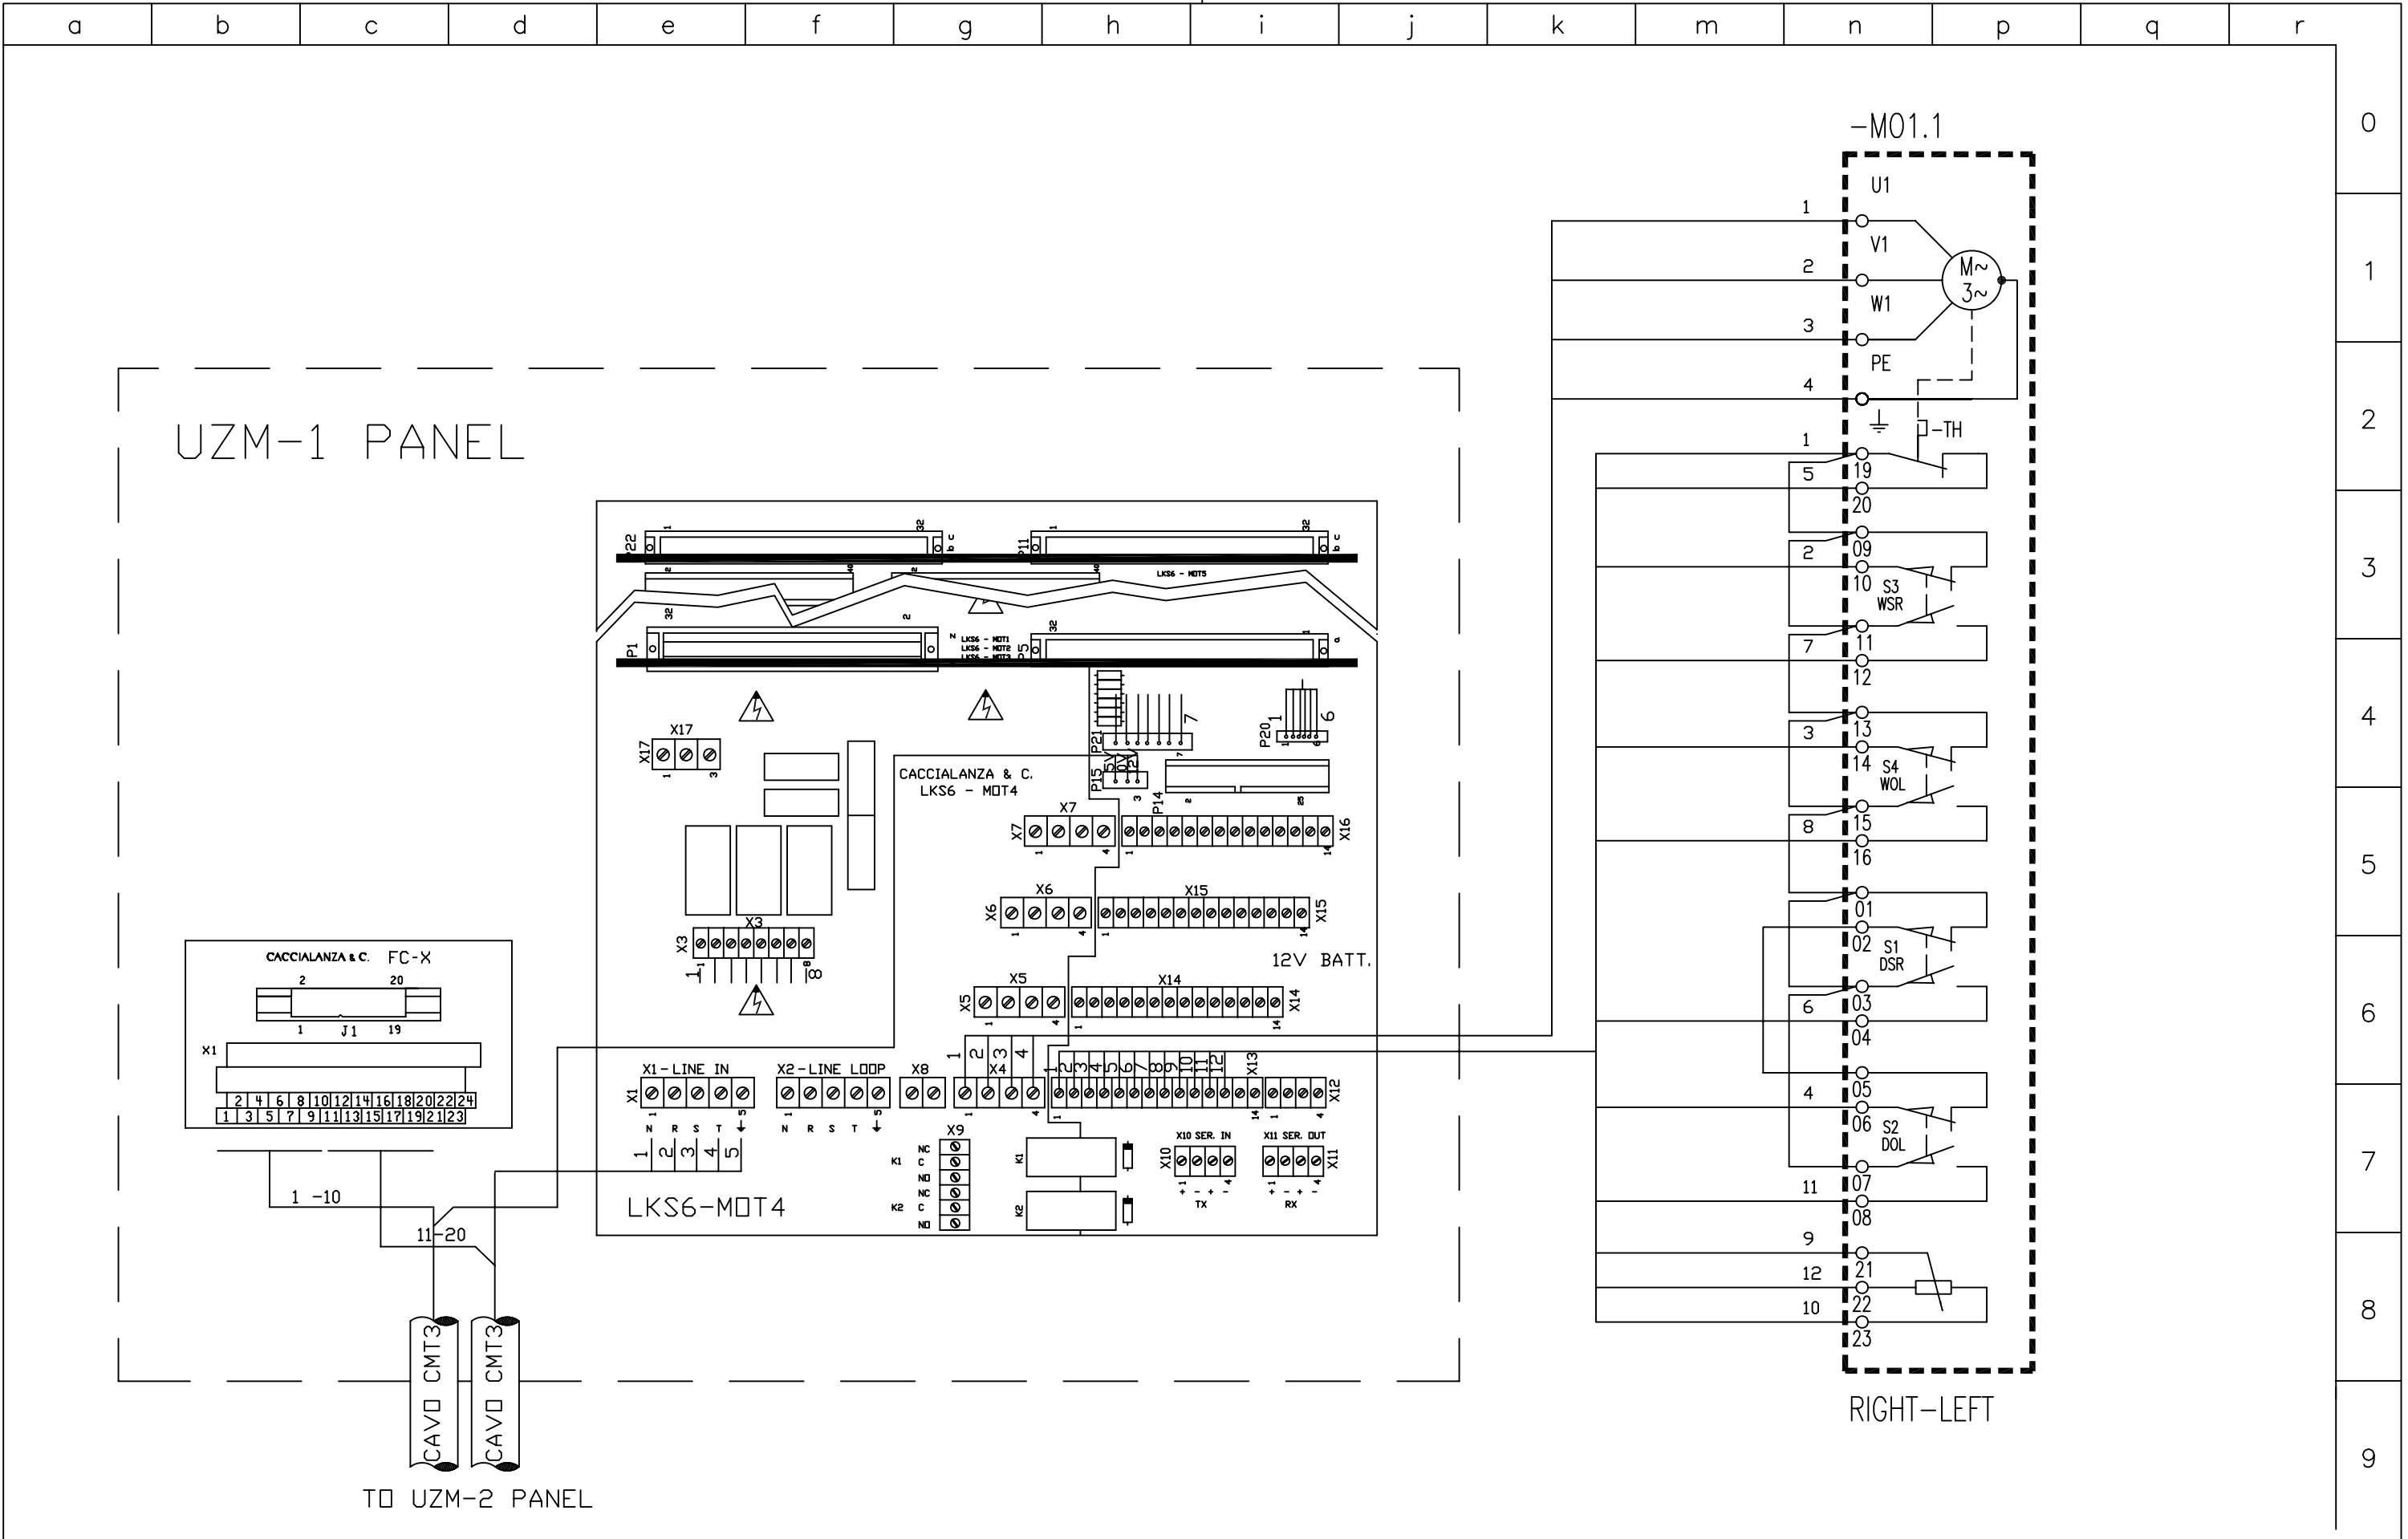

CACCIALANZA & C. S.p.A. ANTINCENDIO SICUREZZA ANTINQUINAMENTO SEGRATE (MILANO) - ITALY	TITLE MONITOR 2 MOTIONS TYPE A3-A4-A6-A8/EL	CLIENT				DATE	14.09.2001	DWG N° 46413101
						SCALE	/	
						DRAWN	An.T.	PROJECT N°
			0	ISSUED	14.09.01	CHECKED	Al.T.	
			REV.	MODIFY	DATE	APPROVED	A.M.	SHEET N°. 7

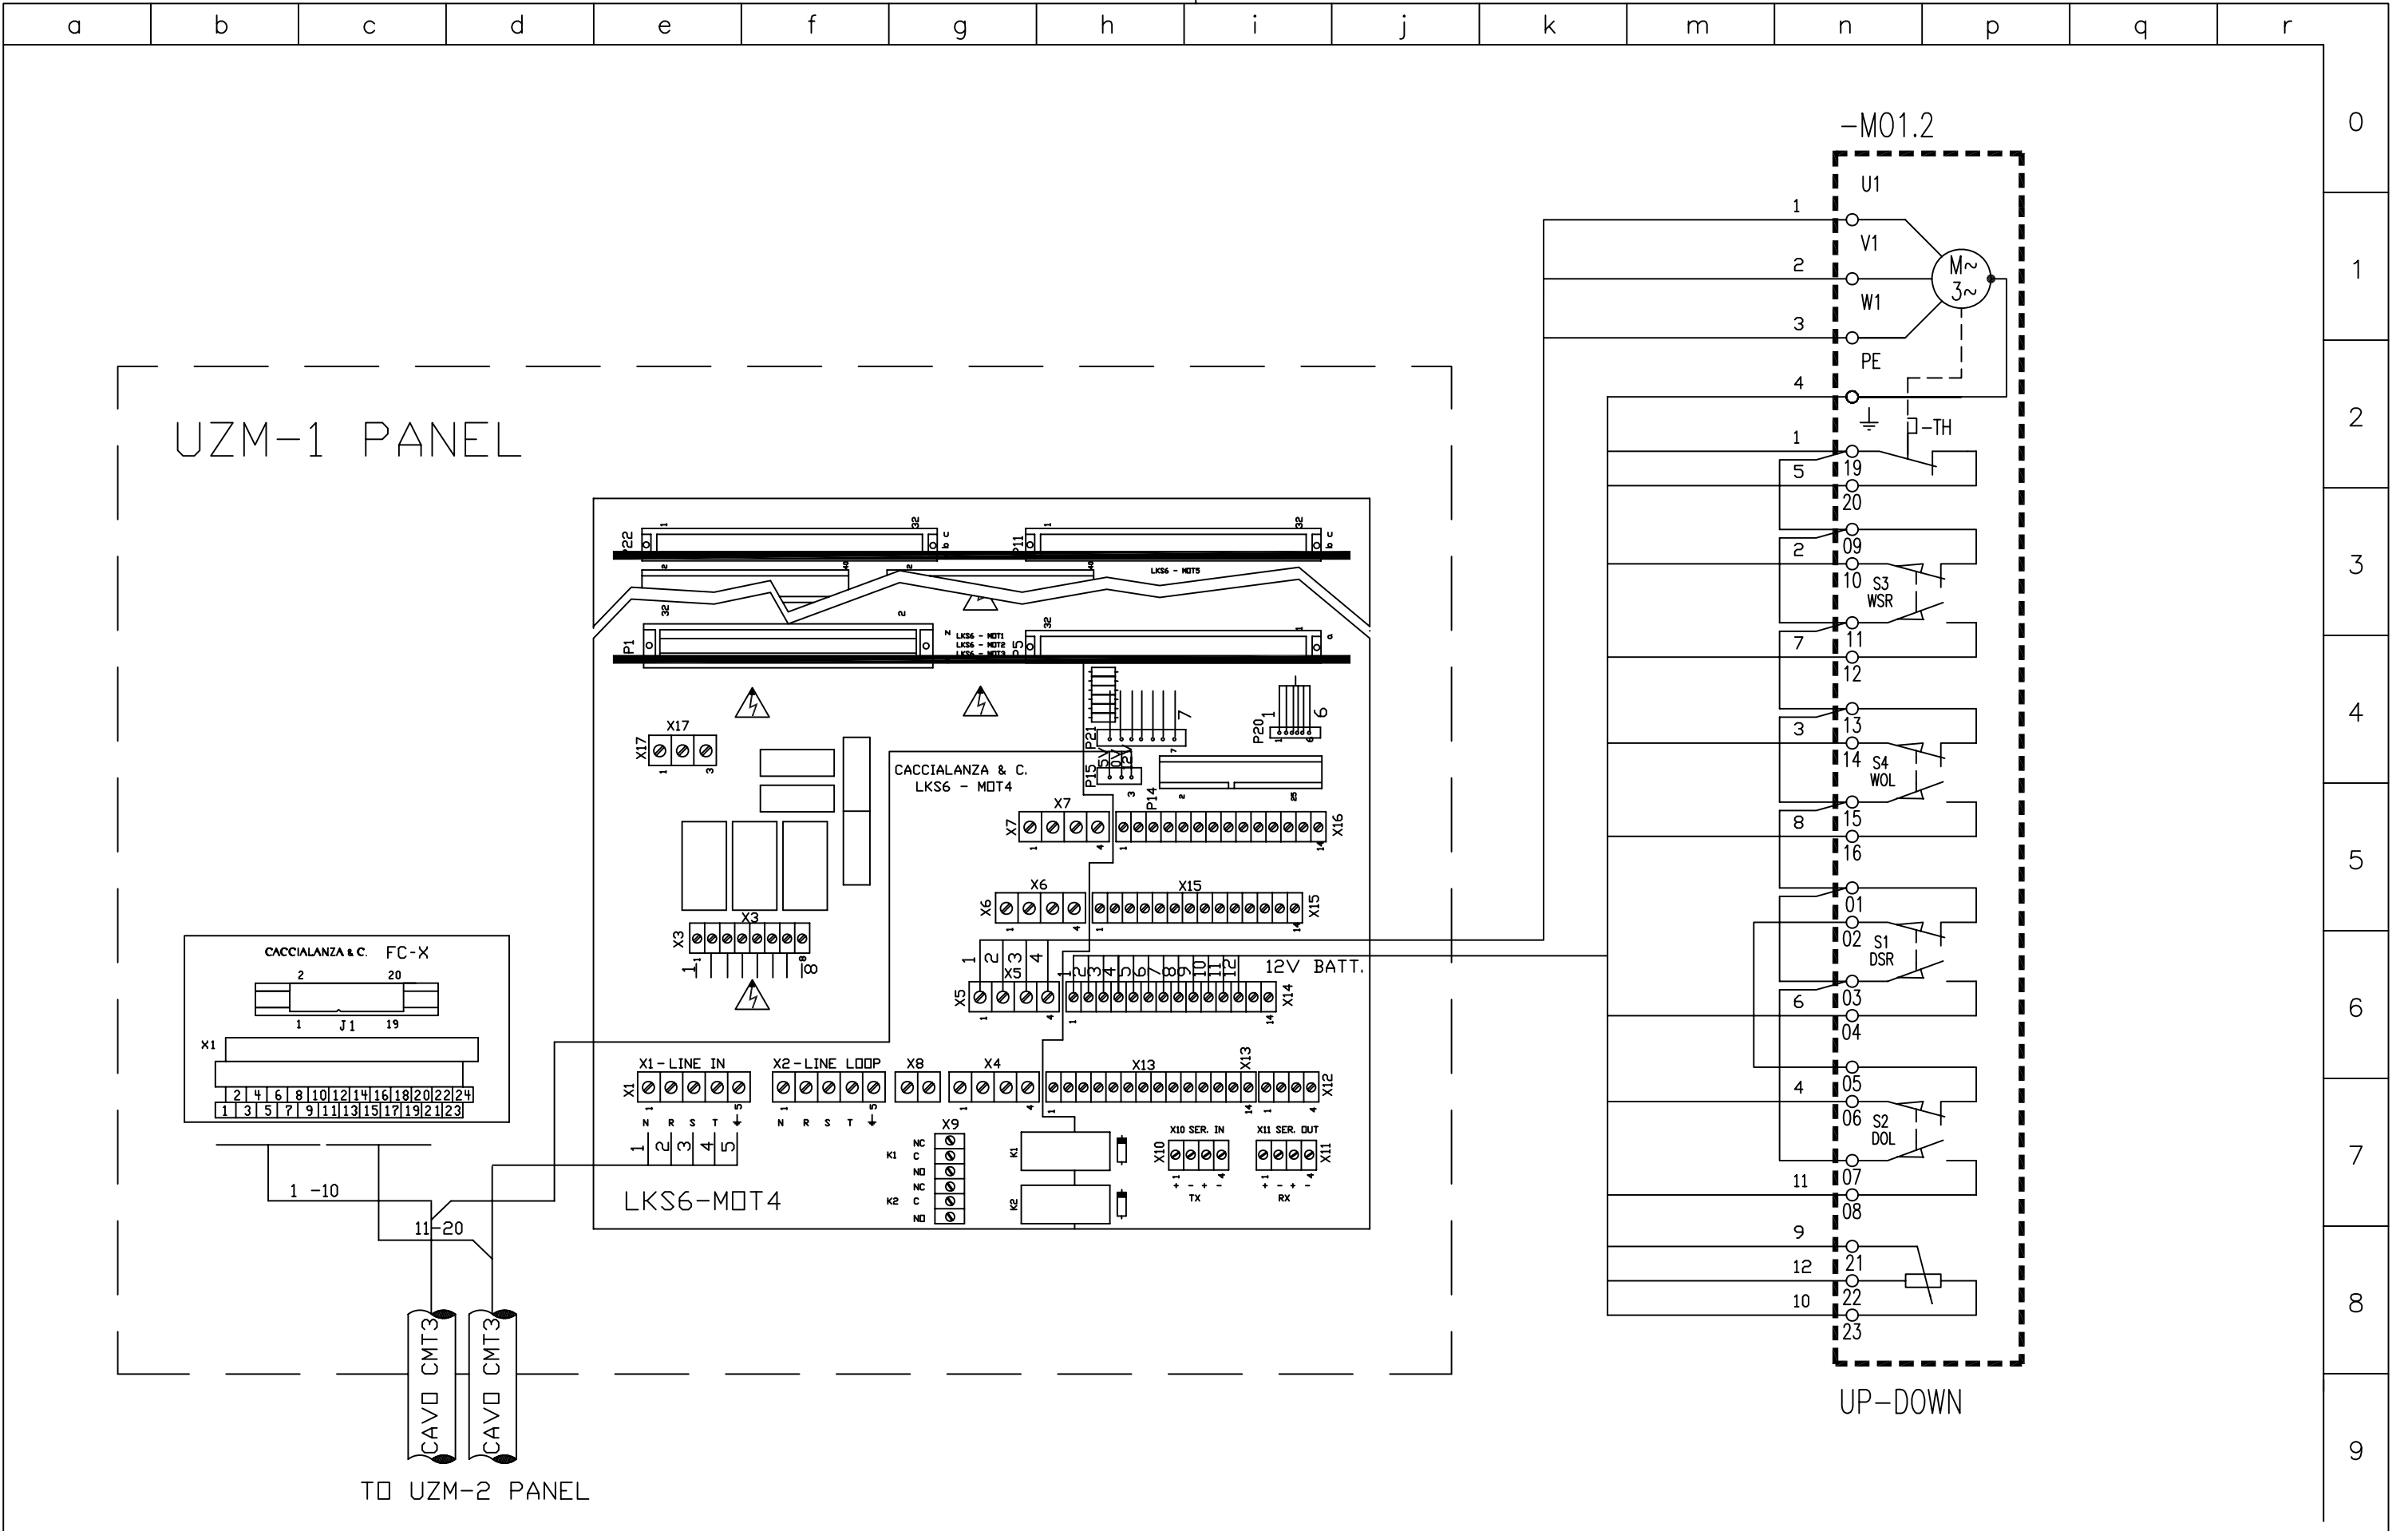

CACCIALANZA & C. S.p.A. ANTINCENDIO SICUREZZA ANTINQUINAMENTO SEGRATE (MILANO) - ITALY	TITLE MONITOR 2 MOTIONS TYPE A3-A4-A6-A8/EL	CLIENT				DATE	14.09.2001	DWG N°	46413101
						SCALE	/		
						DRAWN	An.T.	PROJECT N°	
			0	ISSUED	14.09.01	CHECKED	Al.T.		
			REV.		MODIFY	DATE	APPROVED	A.M.	SHEET N°. 8

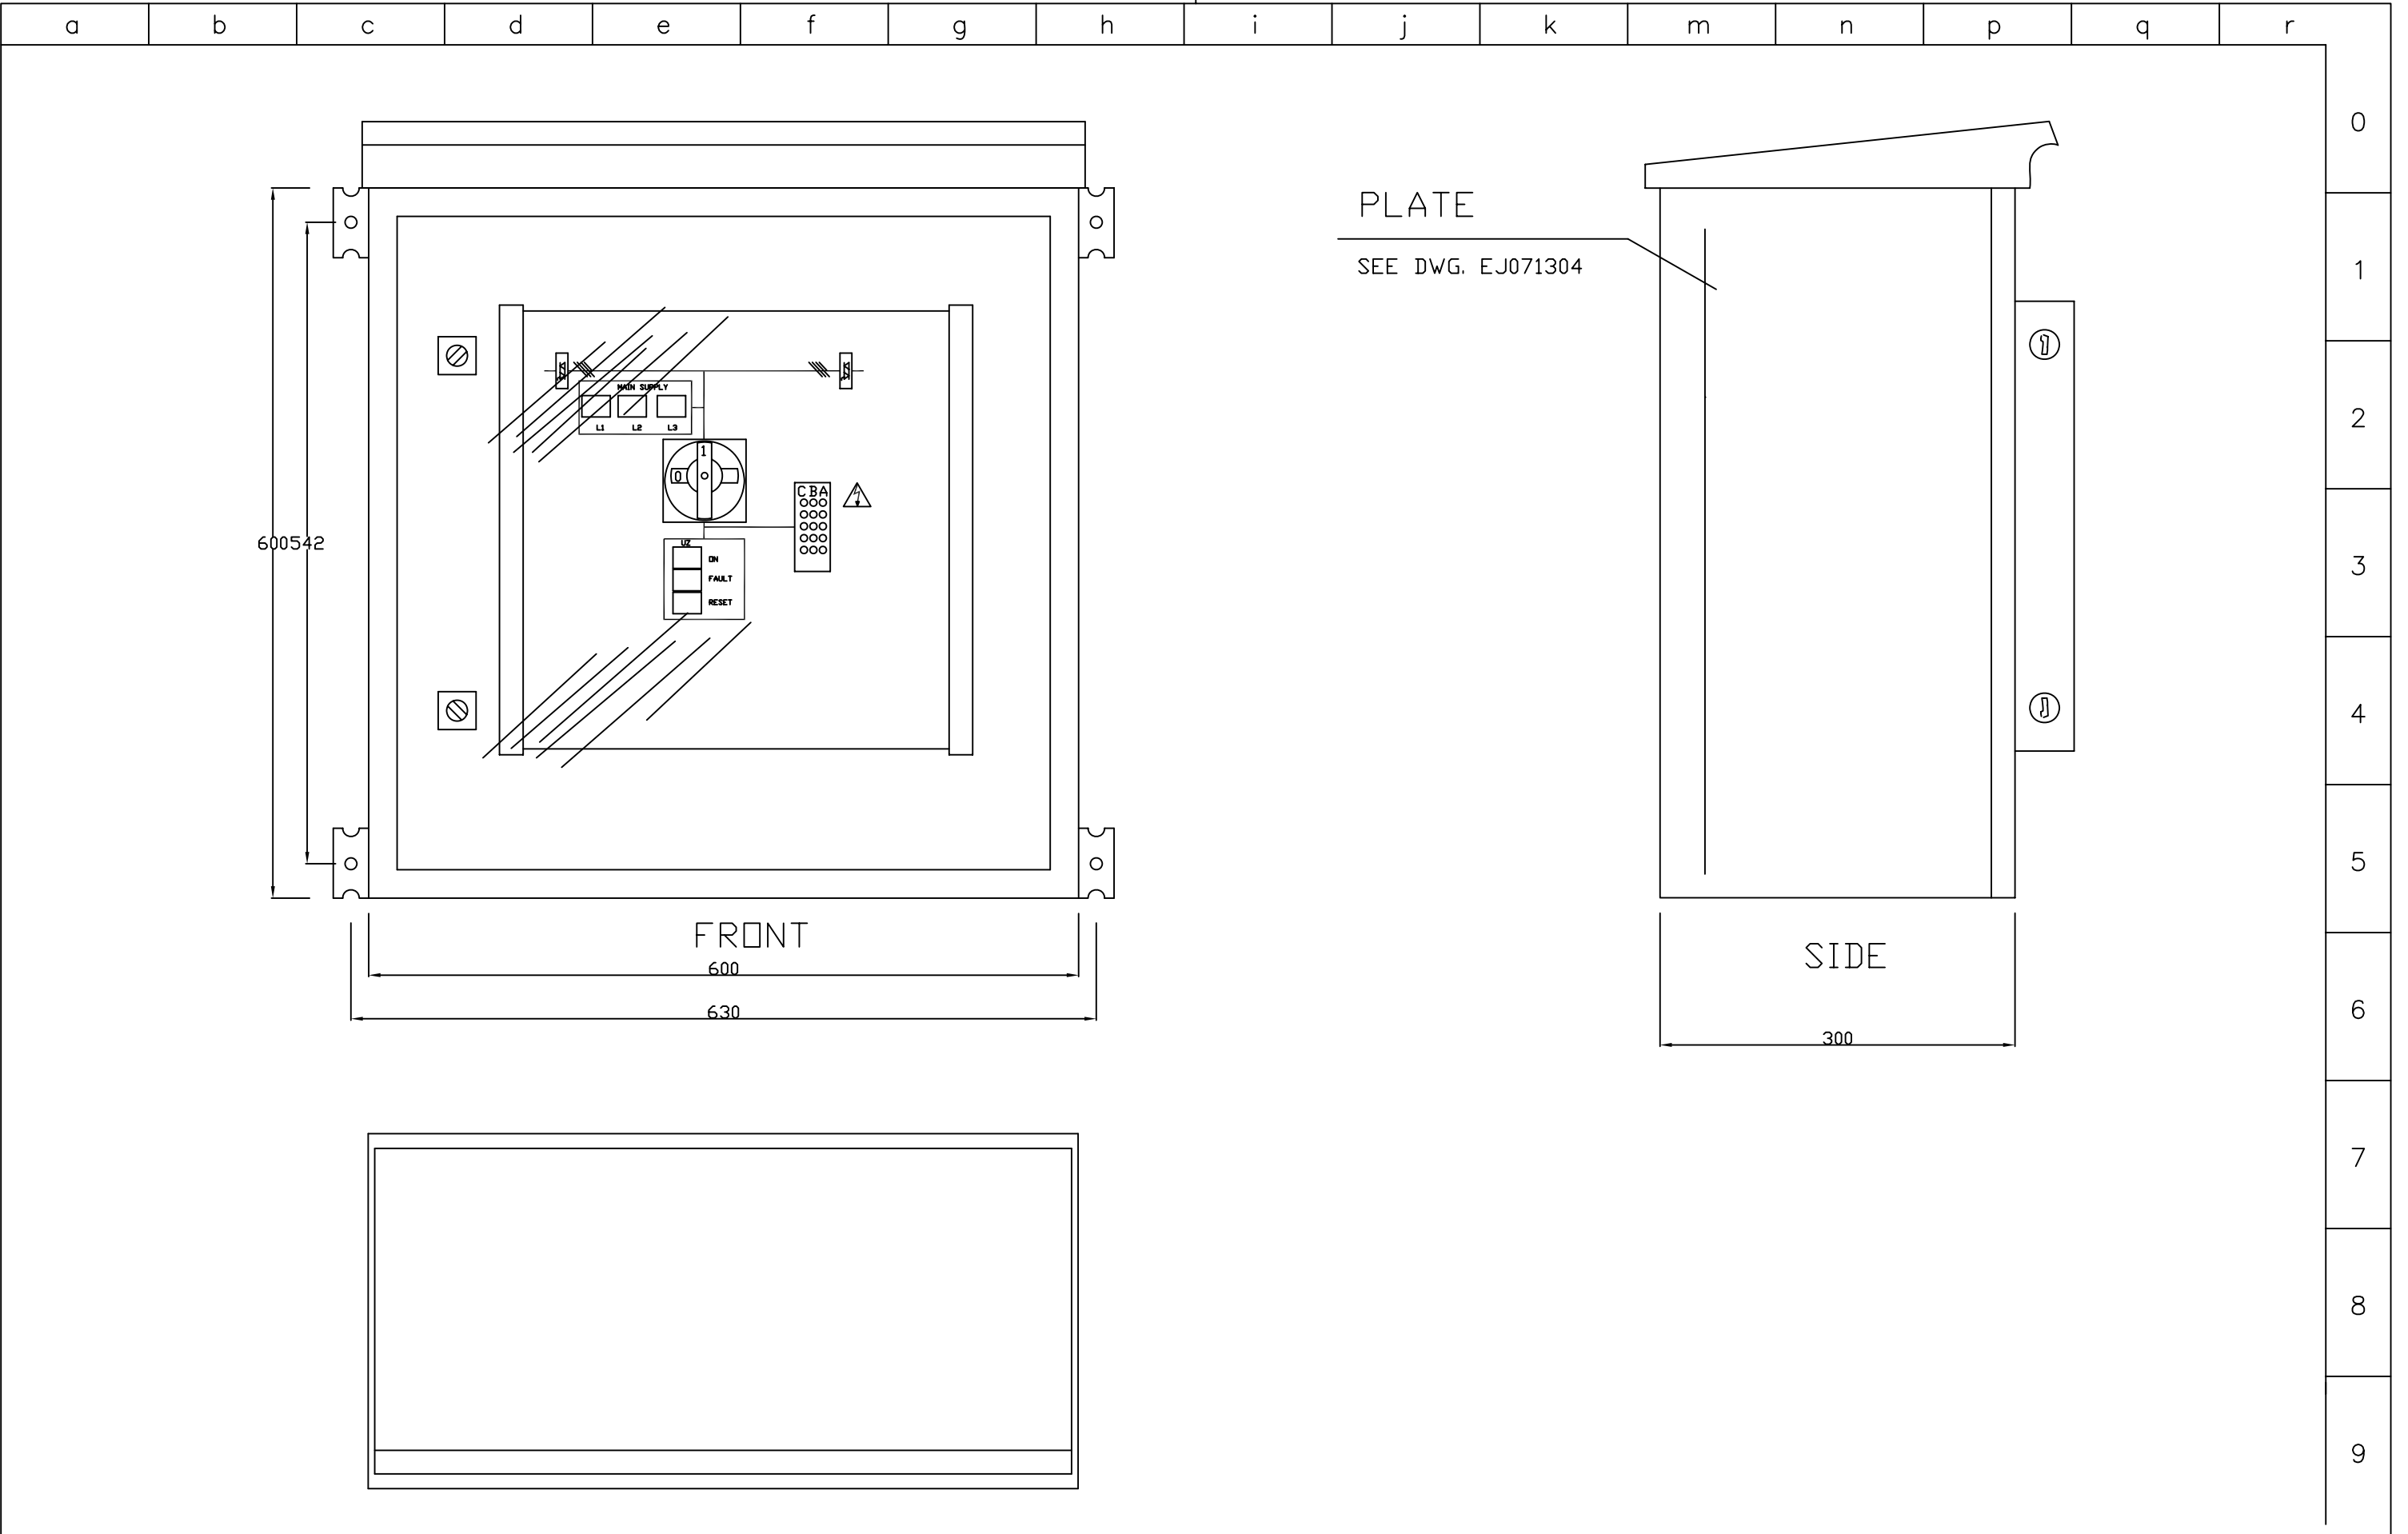


CACCIALANZA & C. SpA
ANTINCENDIO SICUREZZA ANTINQUINAMENTO
SEGRATE (MILANO) - ITALY

TITLE
MONITOR 2 MOTIONS
TYPE A3-A4-A6-A8/EL

CLIENT

			DATE	14.09.2001	DWG N°	46413101
			SCALE	/		
			DRAWN	An.T.		
0	ISSUED	14.09.01	CHECKED	Al.T.		PROJECT N°
REV.	MODIFY	DATE	APPROVED	A.M.		SHEET N° 9 OF 10

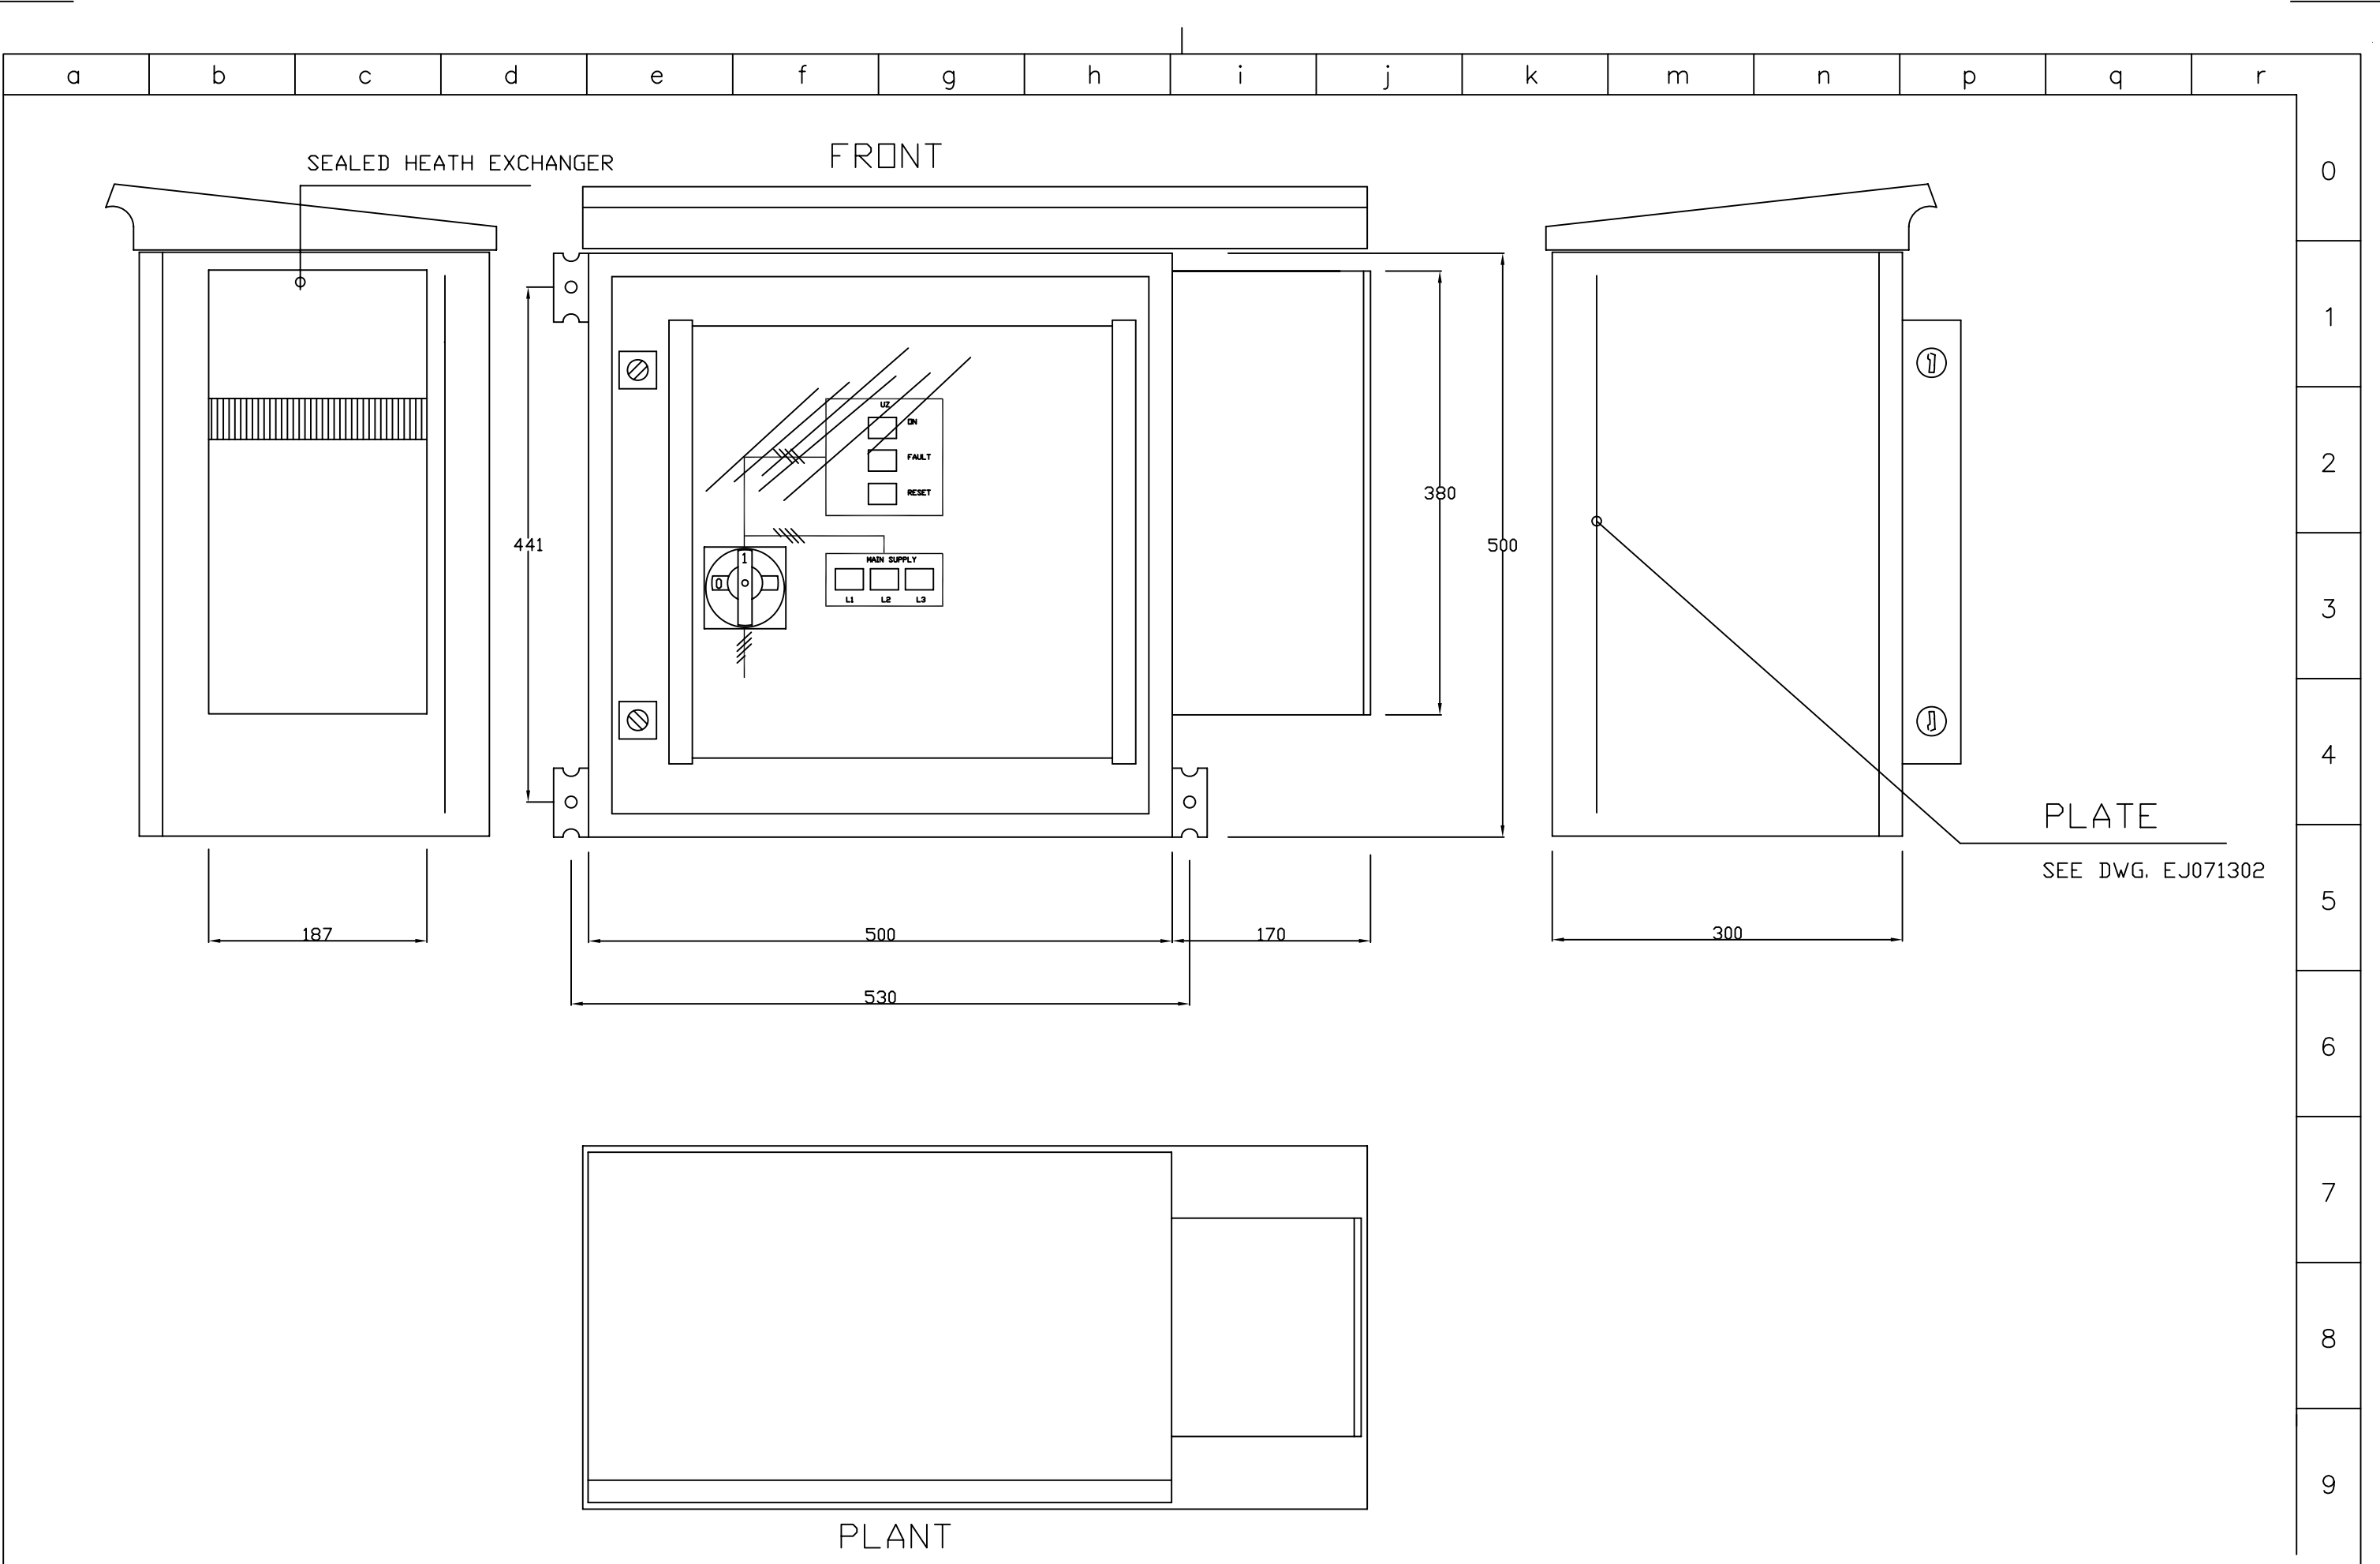

CACCIALANZA & C. SpA ANTINCENDIO SICUREZZA ANTINQUINAMENTO SEGRATE (MILANO) - ITALY	TITLE MONITOR 2 MOTIONS TYPE A3-A4-A6-A8/EL	CLIENT				DATE	14.09.2001	DWG N° 46413101
						SCALE	/	
						DRAWN	An.T.	PROJECT N°
						CHECKED	Al.T.	
			REV.	MODIFY	DATE	APPROVED	A.M.	SHEET N°. 10 OF 10